


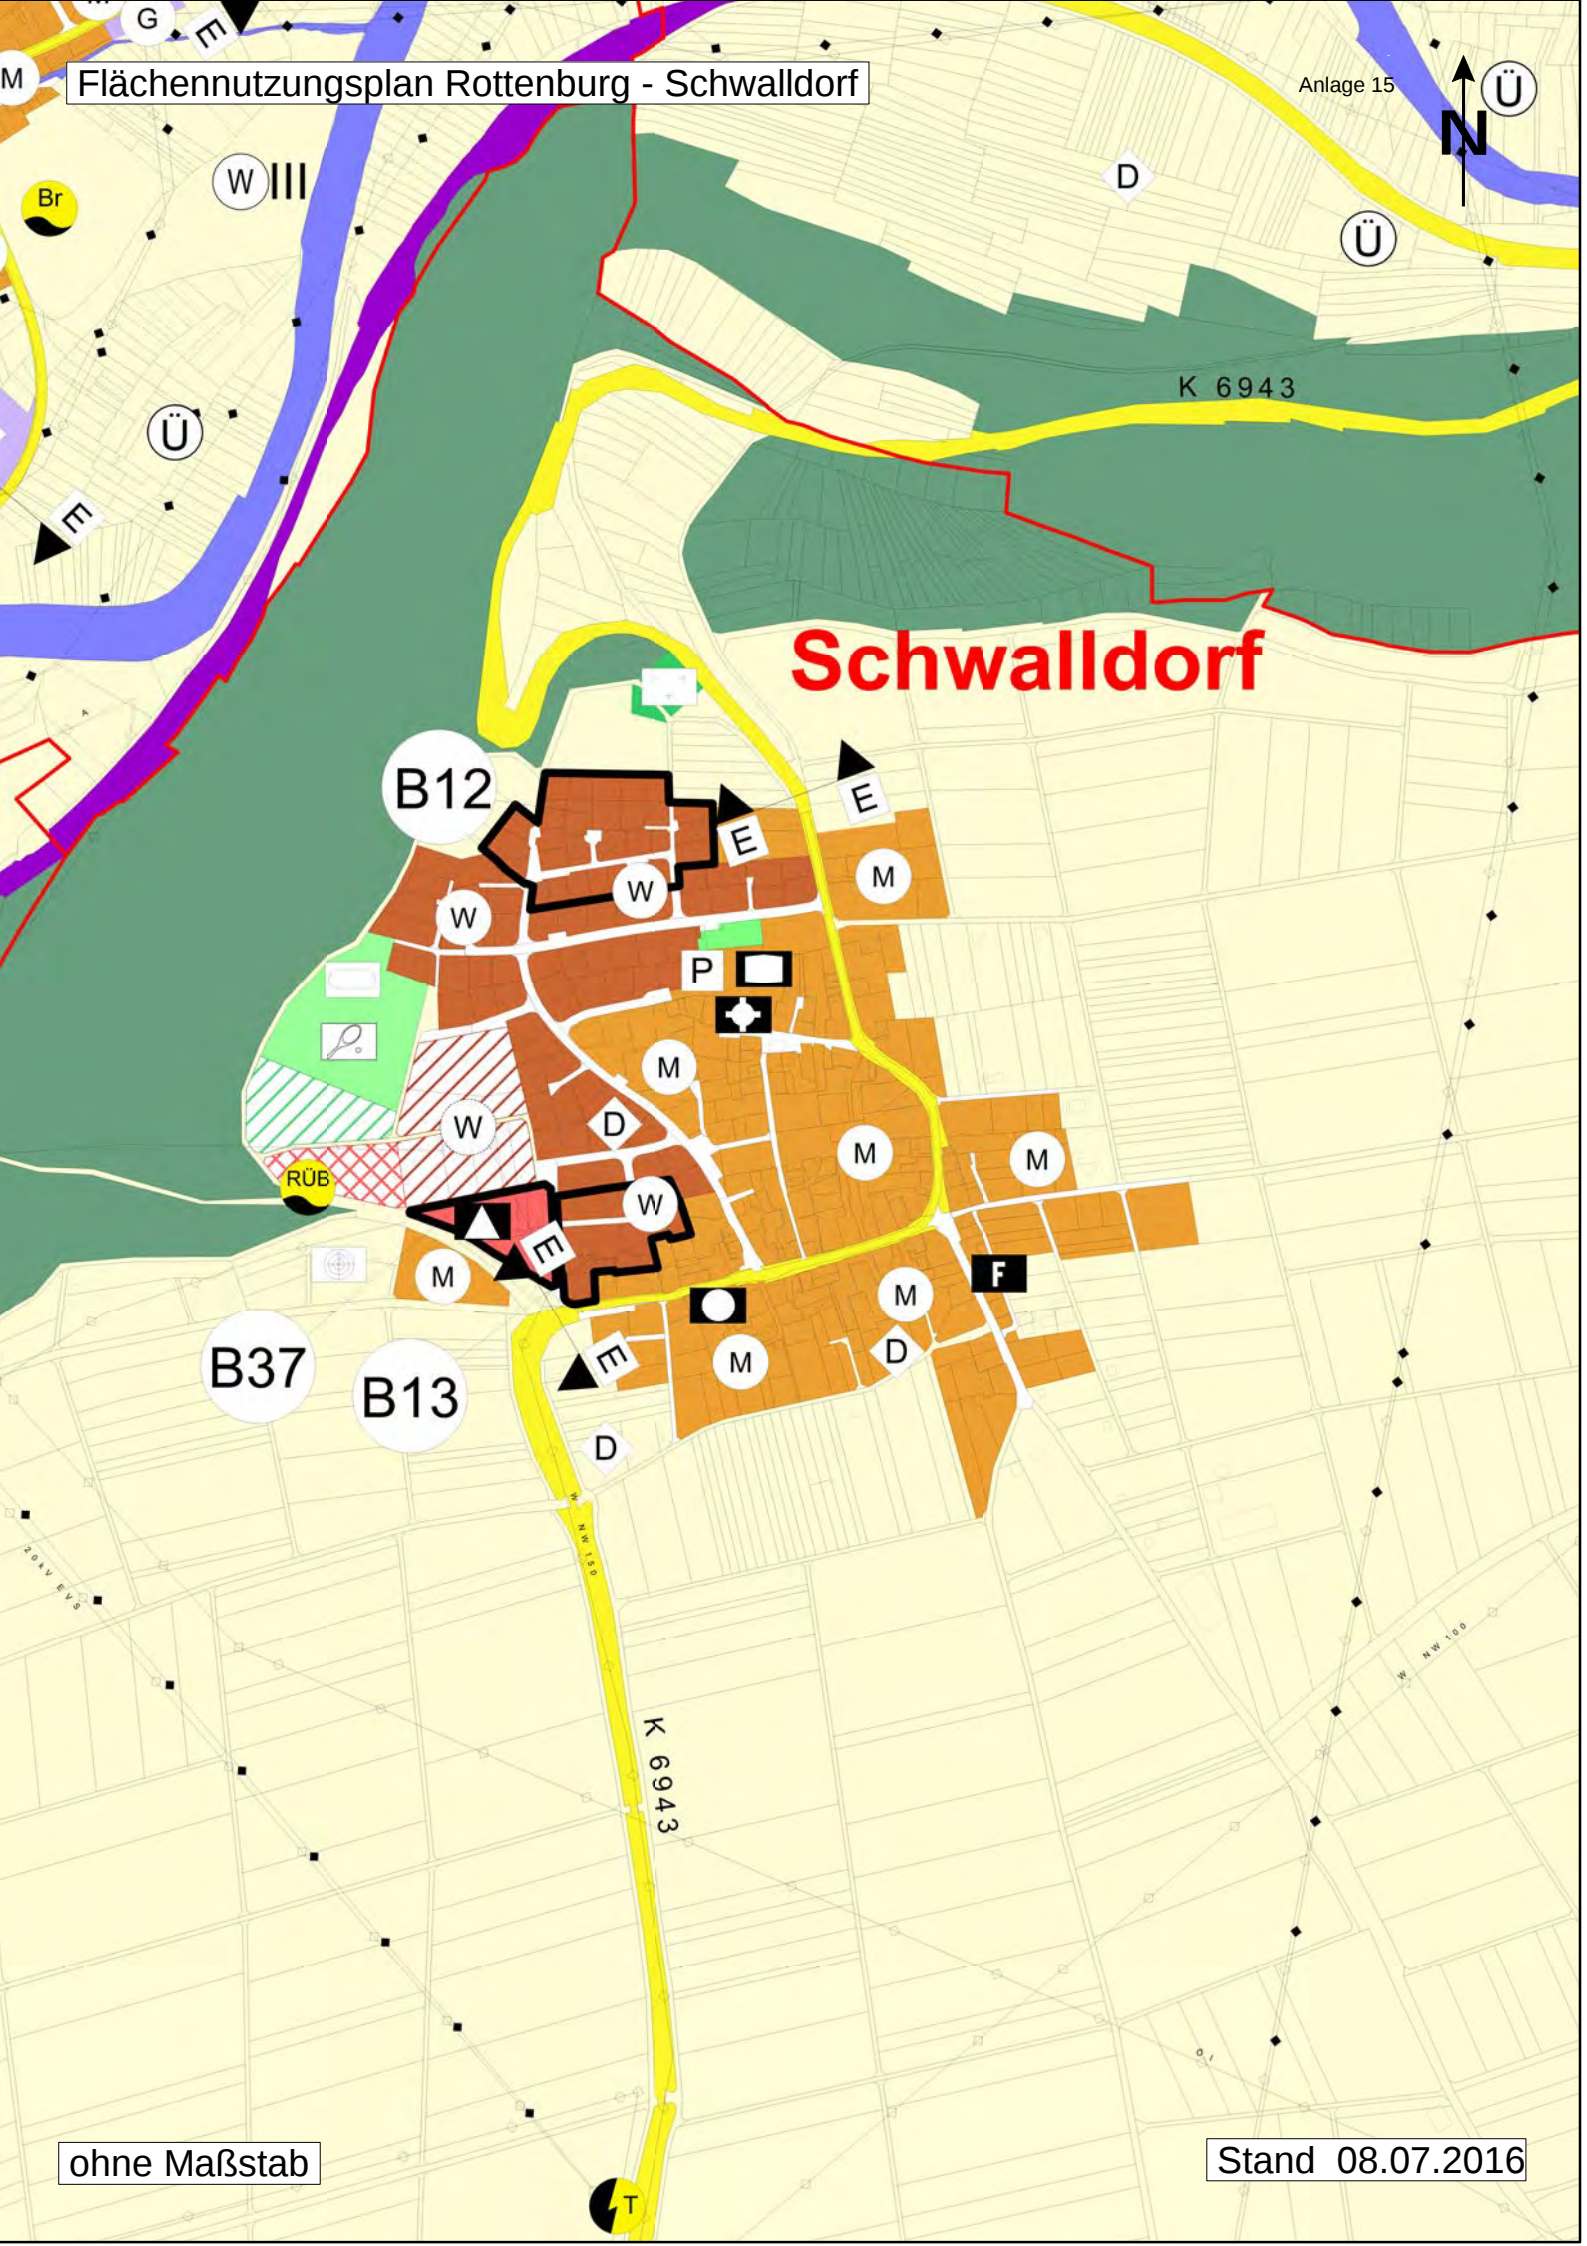

Schwalldorf

B12

B37

B13

K 6943

K 6943

Anlage 15