
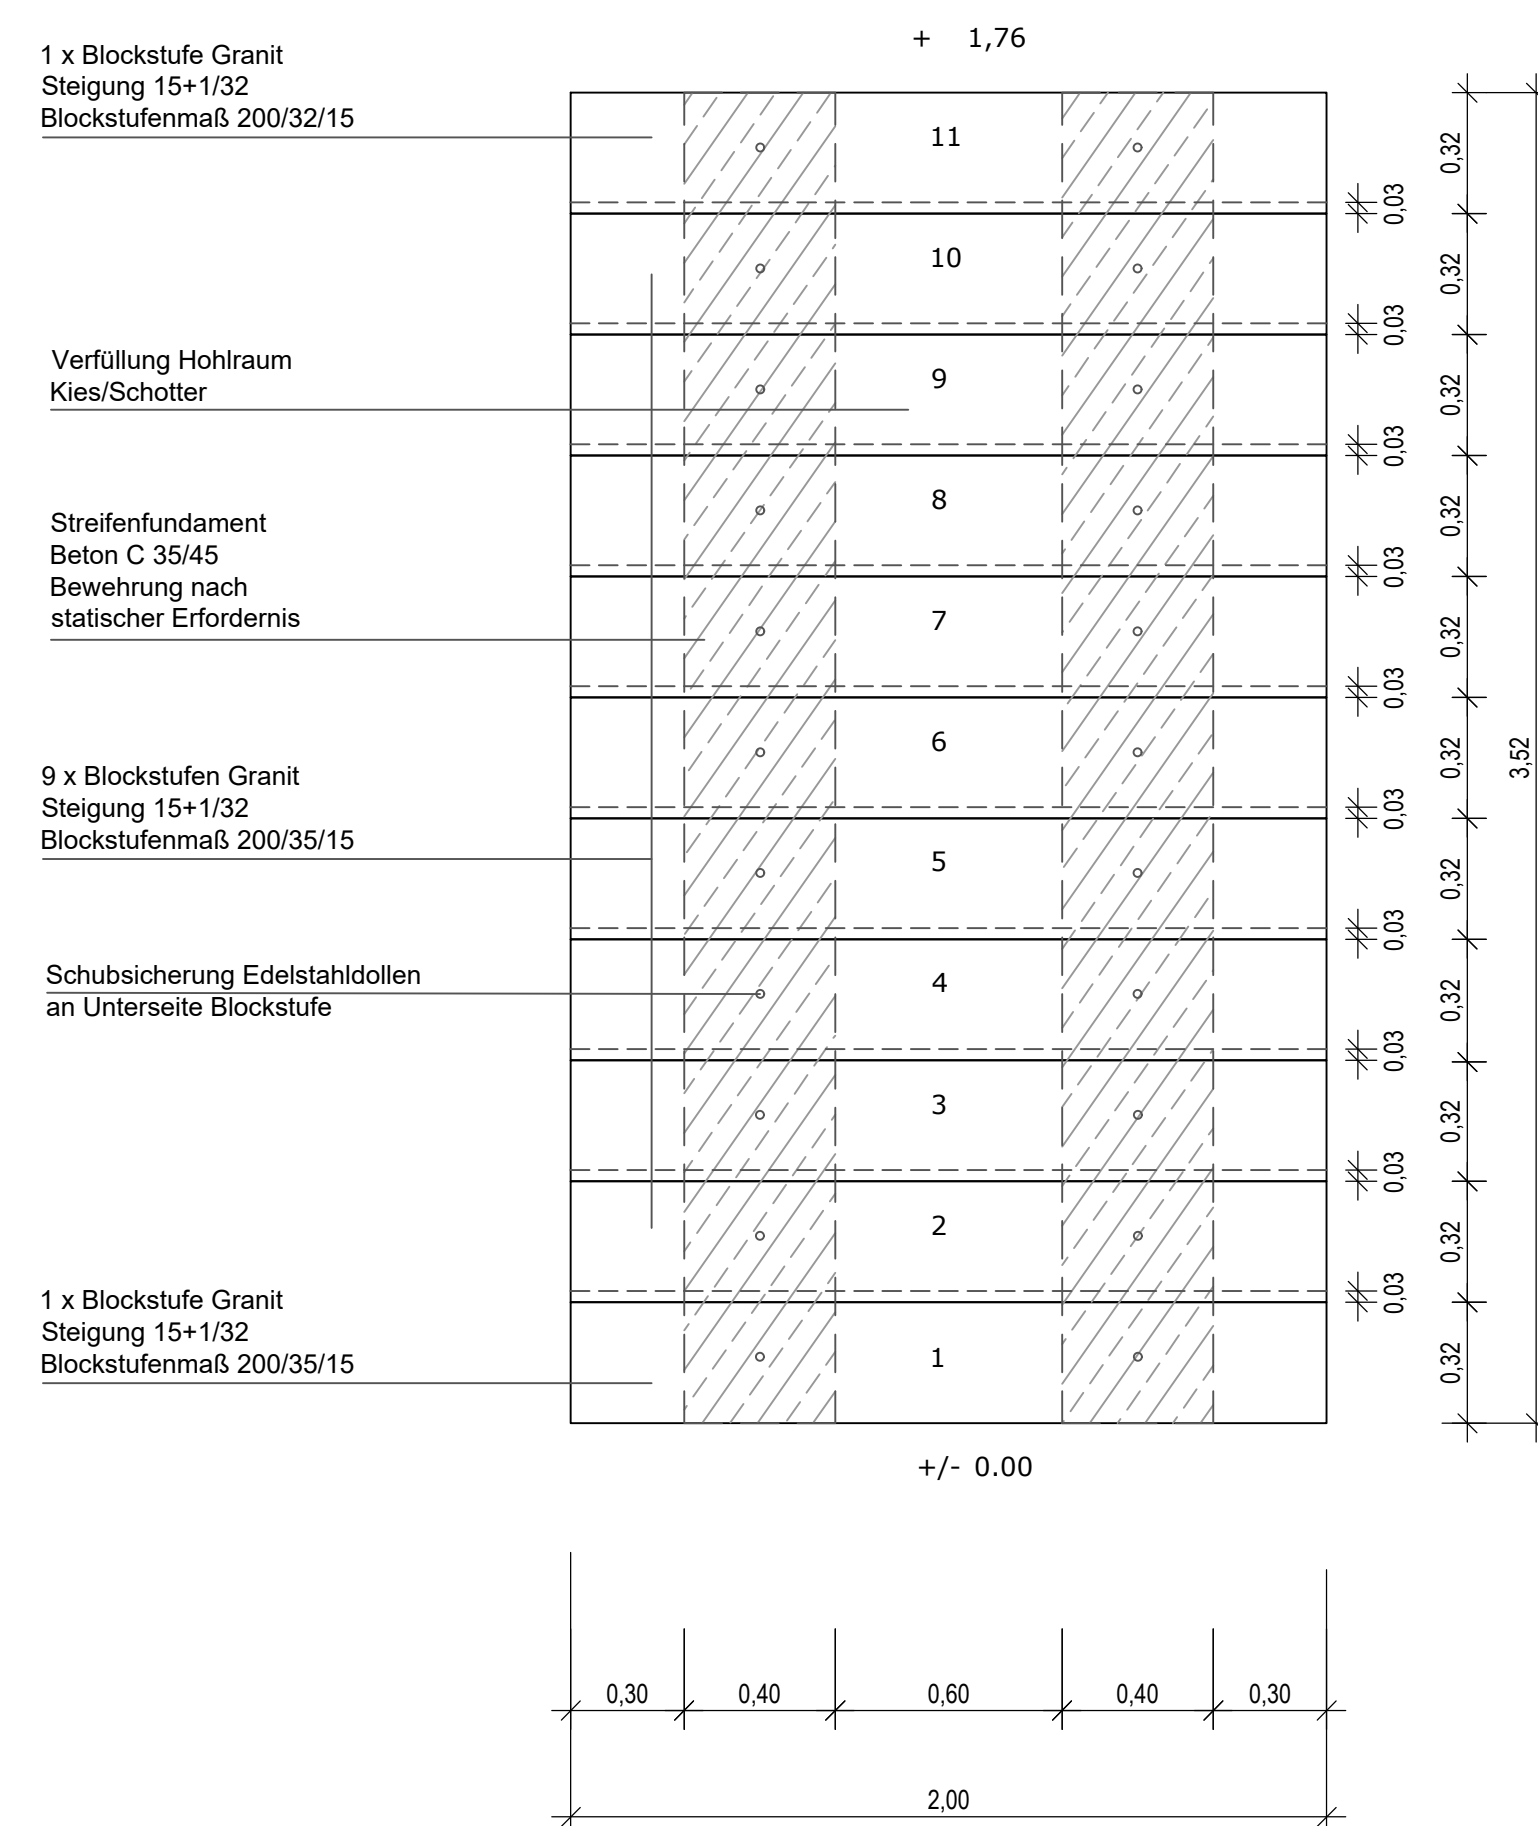
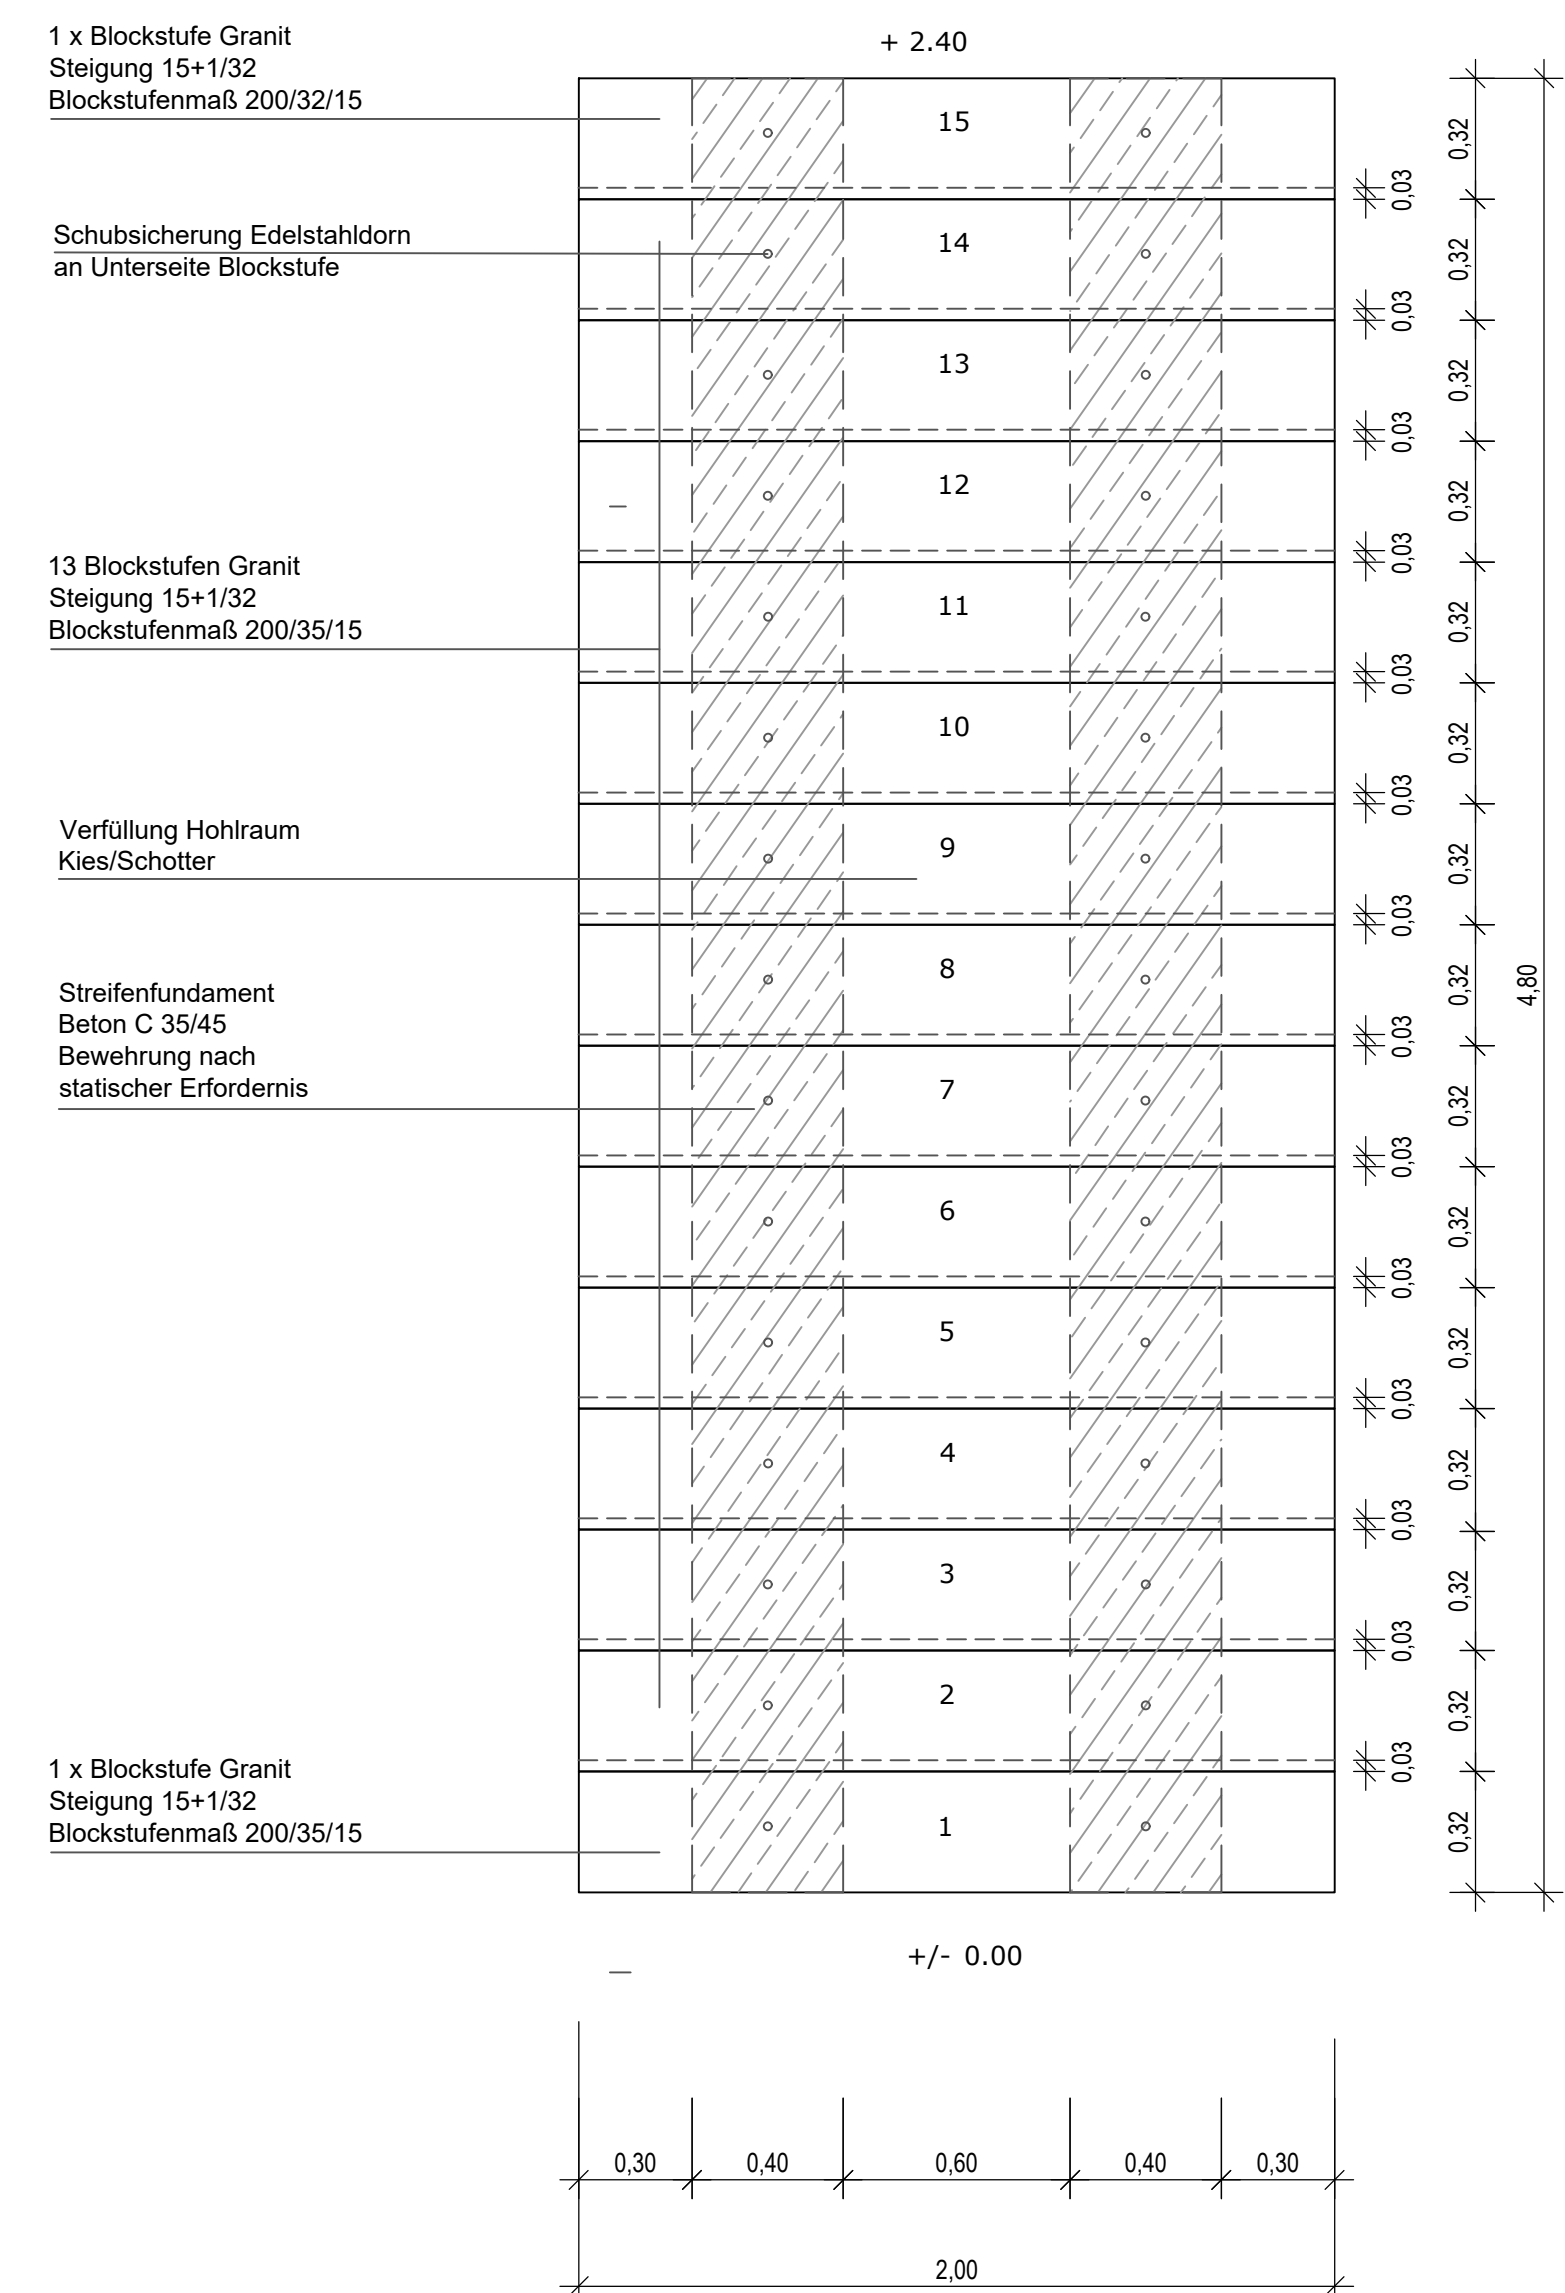



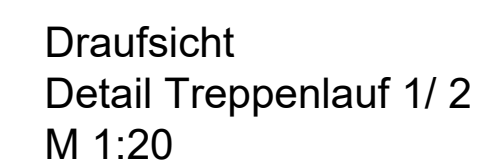

Die Lage der Leitungen ist vor Ort eigenverantwortlich zu prüfen

	E		
	D		
	C		
	B		
	A		
GEANDERT	INDEX	DATUM	GEZ.

Maßstab: 1:20

Proj.-Nr.	Plan-Nr.	Gezeichnet	Format	Datum
18-19	5.2	BWS	841x841	05.02.2019

Prof. Schmid | Treiber | Partner
Freie Landschaftsarchitekten
BDLA, IFLA
Heidenheimer Straße 8
71229 Leonberg
www.schmid-treiber-partner.de

Tel. +49 (0) 7152 - 939 63 - 0
Fax. +49 (0) 7152 - 939 63 - 33
info@schmid-treiber-partner.de



PROF. Schmid
Treiber | Partner